


係留施設平面図 H31.3月末完成予定

S=1:200

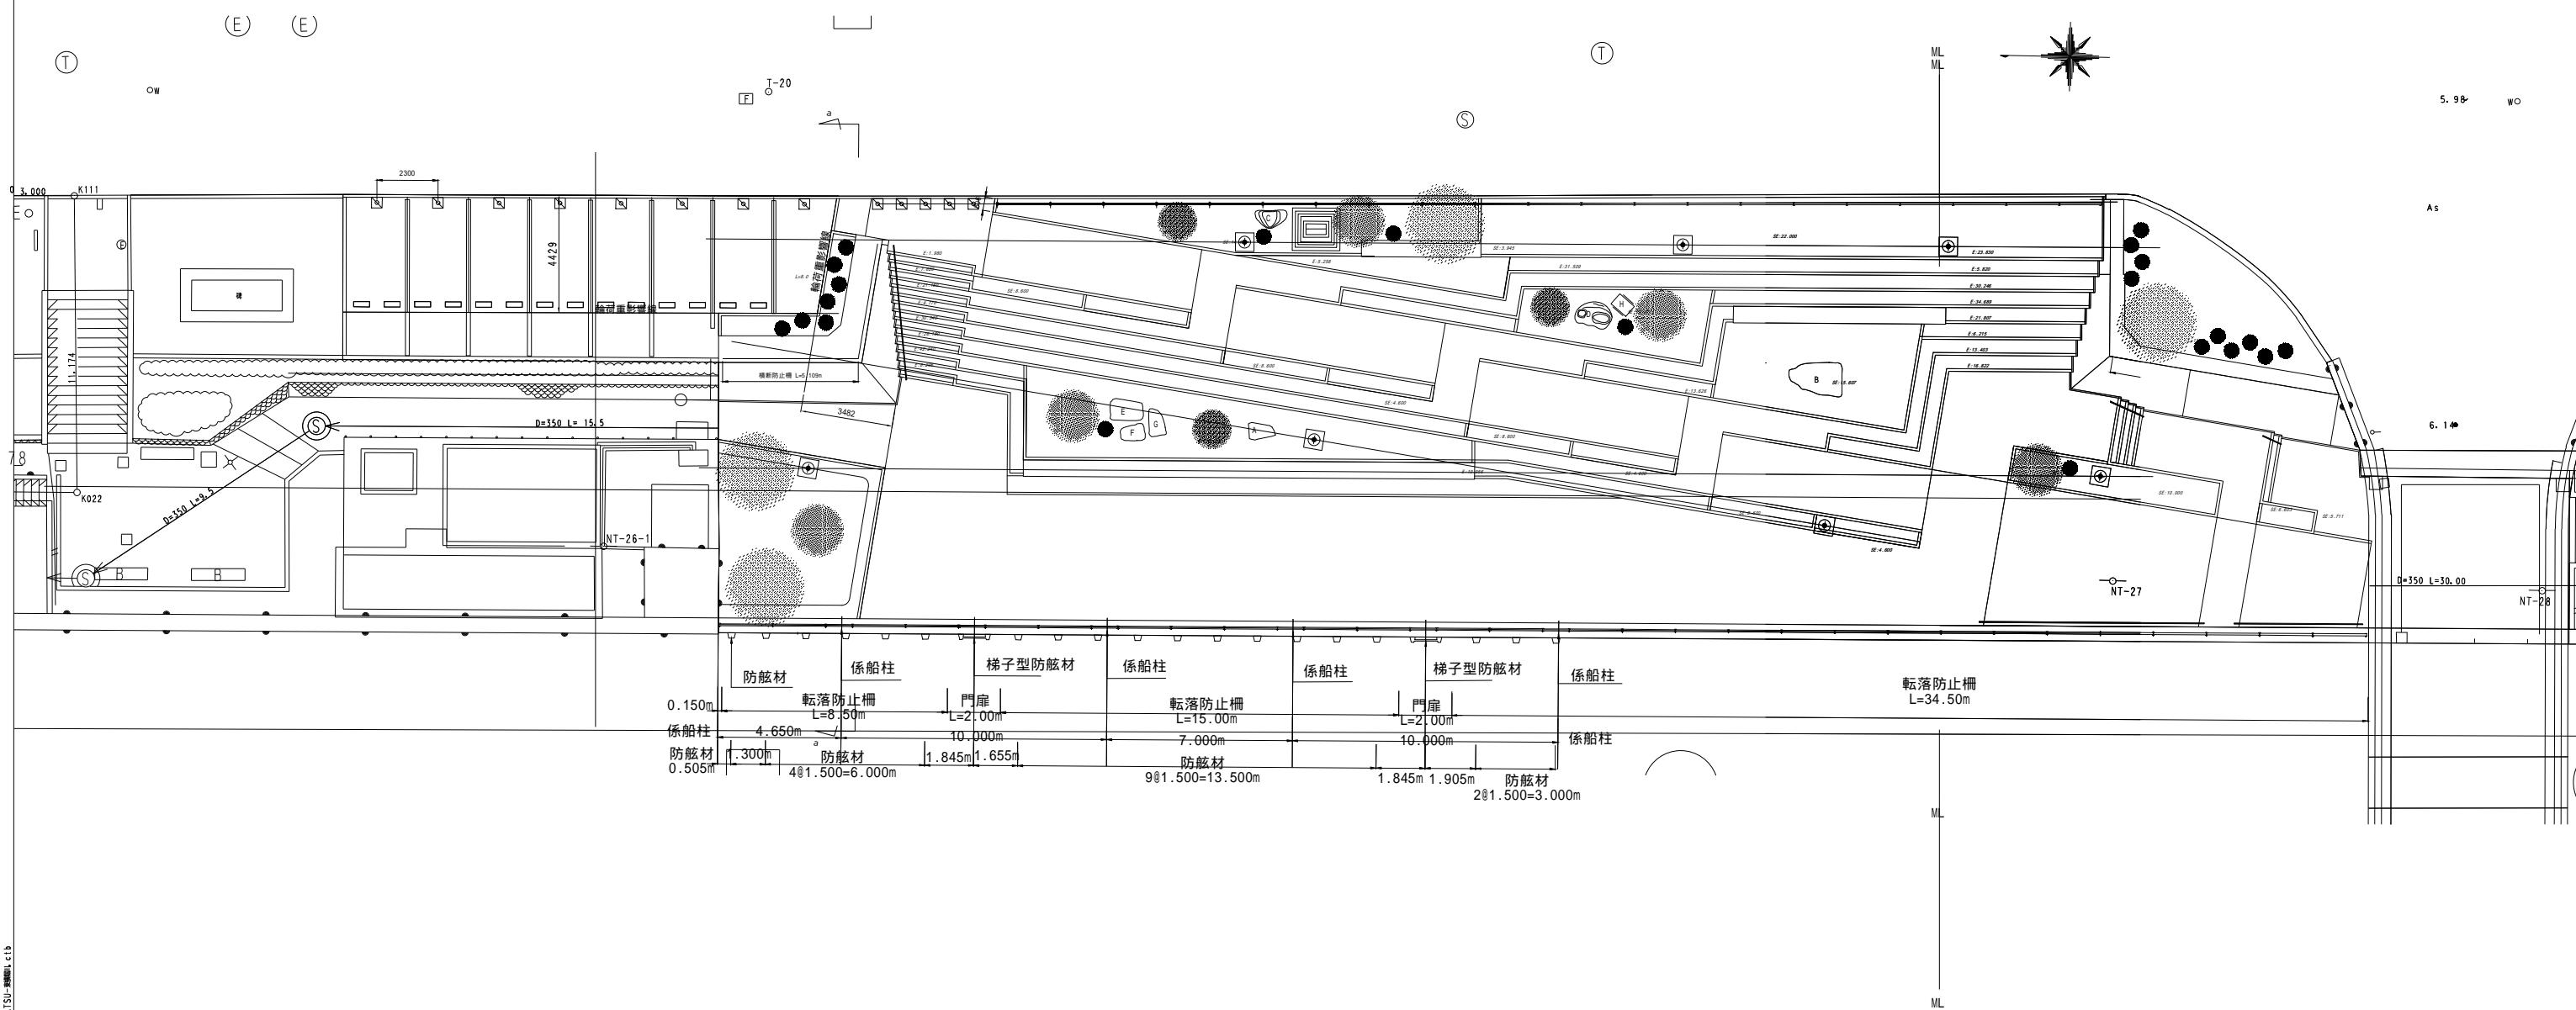

防舷材	係船柱	梯子型防舷材	係船柱	係船柱	梯子型防舷材	係船柱	転落防止柵
0.150m	転落防止柵	門扉	転落防止柵	門扉	転落防止柵	係船柱	L=34.50m
係船柱	L=8.50m	L=2.00m	L=15.00m	L=2.00m	L=7.000m	係船柱	
防舷材	1.300m	防舷材	1.845m	防舷材	1.655m	防舷材	
0.505m	4@1.500=6.000m		9@1.500=13.500m		1.845m 1.905m	防舷材	
					2@1.500=3.000m		